


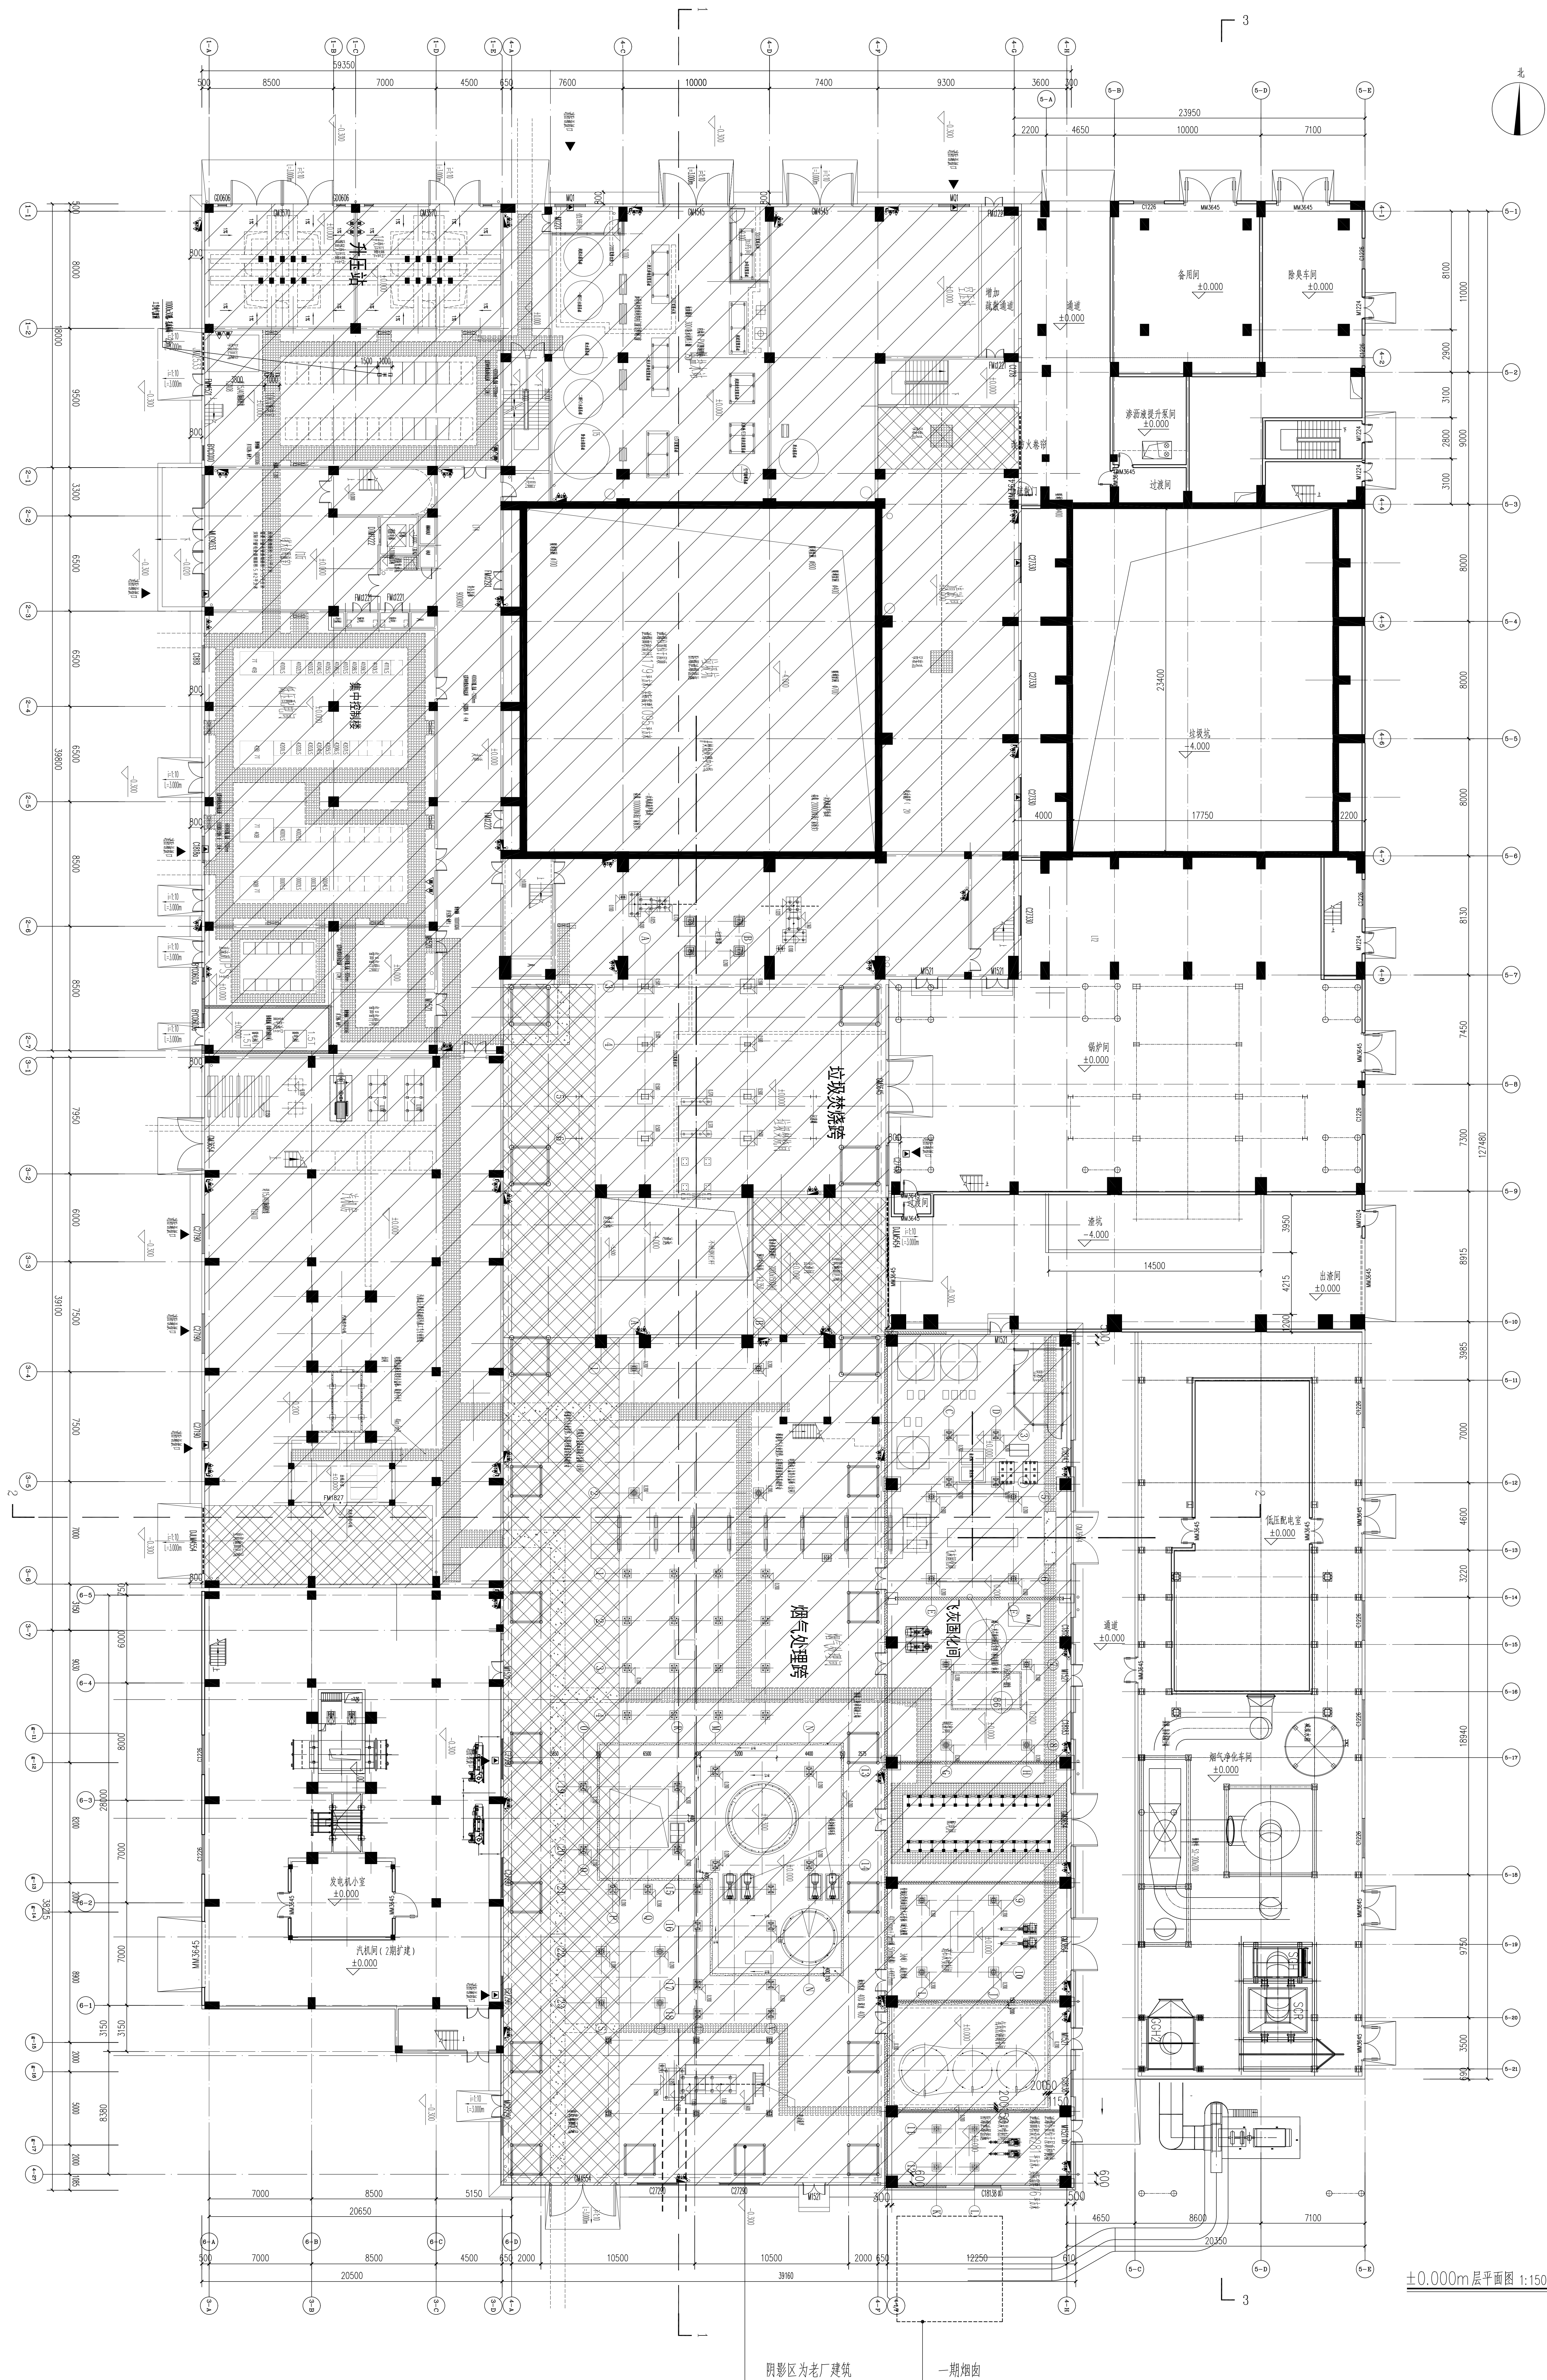

阴影区为老厂建筑

[illegible]